


NOTES:

1. TRUSS "GB3" & "GB5" CONNECT TO TRUSS "TB1" WITH TTC7 CLIPS. REFER TO TRUSS CONNECTION DETAIL (SIMILAR CONDITION), THIS SHEET.
2. TRUSS "GB4" & "GB6" CONNECT TO TRUSS "TB13" WITH TTC7 CLIPS. REFER TO TRUSS CONNECTION DETAIL (SIMILAR CONDITION), THIS SHEET.
3. TRUSS "GA8" & "GA12" CONNECT TO TRUSS "TA1" AND "TA7" WITH TTC7 CLIPS. REFER TO TRUSS CONNECTION DETAIL, THIS SHEET.

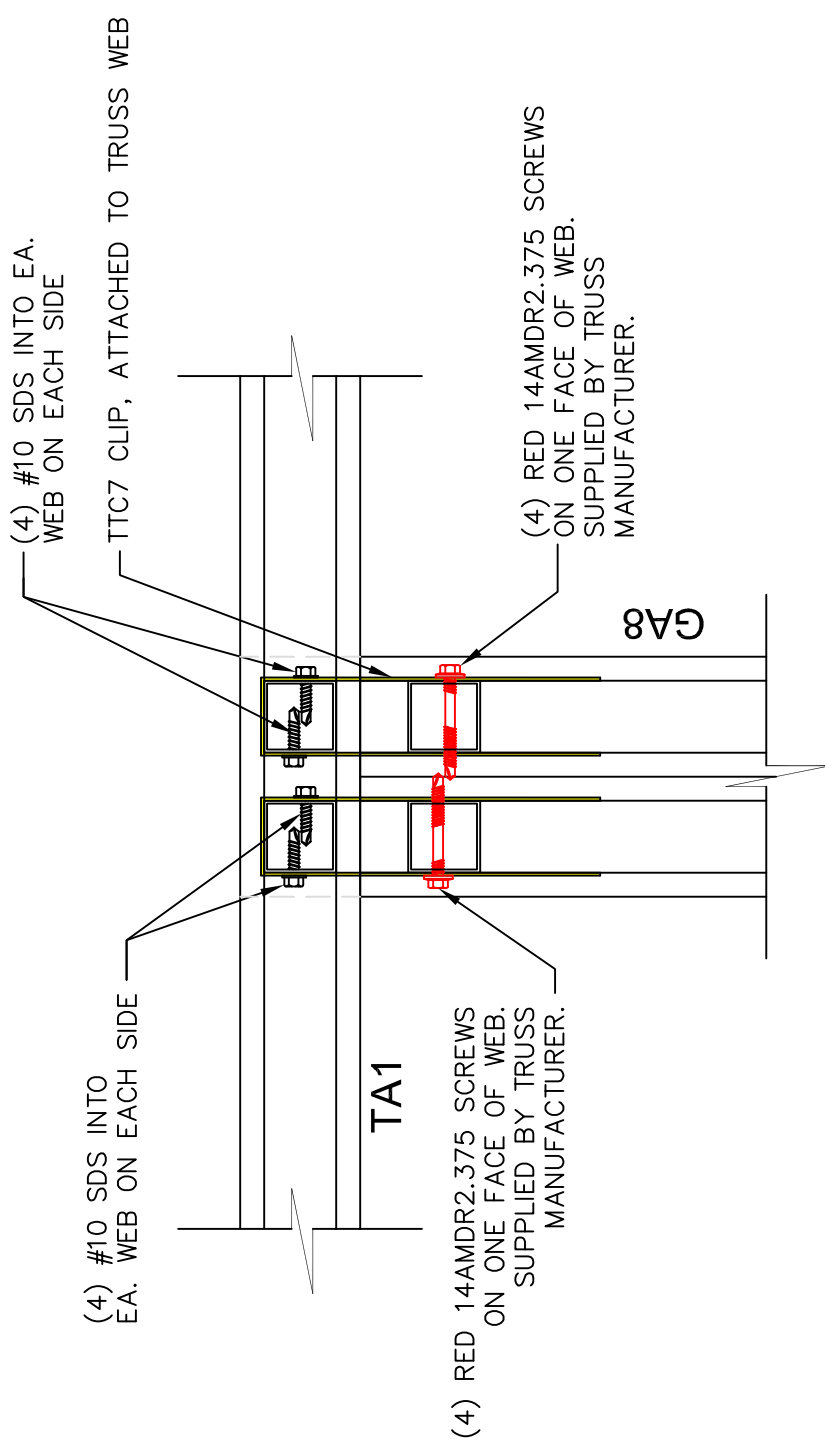

Truss Connection Detail

SCALE: 3" = 1'-0"

Gecko Steel Truss L.L.C.
699 West 17th Street, Yuma, AZ 85364
Office: (928) 726-8748
Fax: (928) 726-0846
Email: admin@geckosteeltruss.net



CENTURY CENTER TOWERS
1729 NORTH 1ST STREET
SAN JOSE, CA 95112

Prepared For:
Lancaster Burns Construction, Inc
Roseville, CA. 95678

JOB NUMBER:	SHEET NUMBER: A of A		
DRAWN BY: AEG	CHECKED BY: DS		
DATE: 3/29/16	SCALE: AS NOTED		
SHEET TITLE: Truss Connection Detail			